



# 海雲臺 식당 계획안




Haewoondae Restaurant Project

SKETCH



張亮淳 / 종합건축사사무소 東明像木  
Designed by Jang, Yang - Soon

양 양

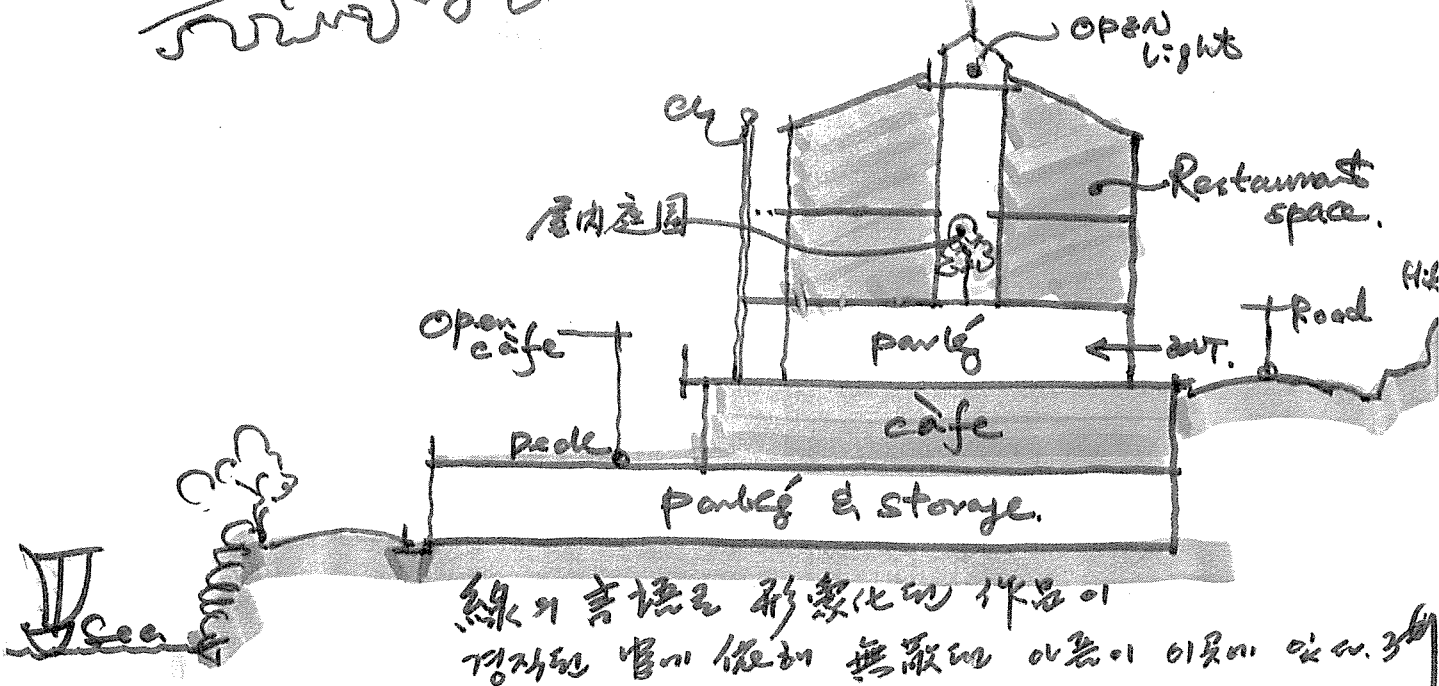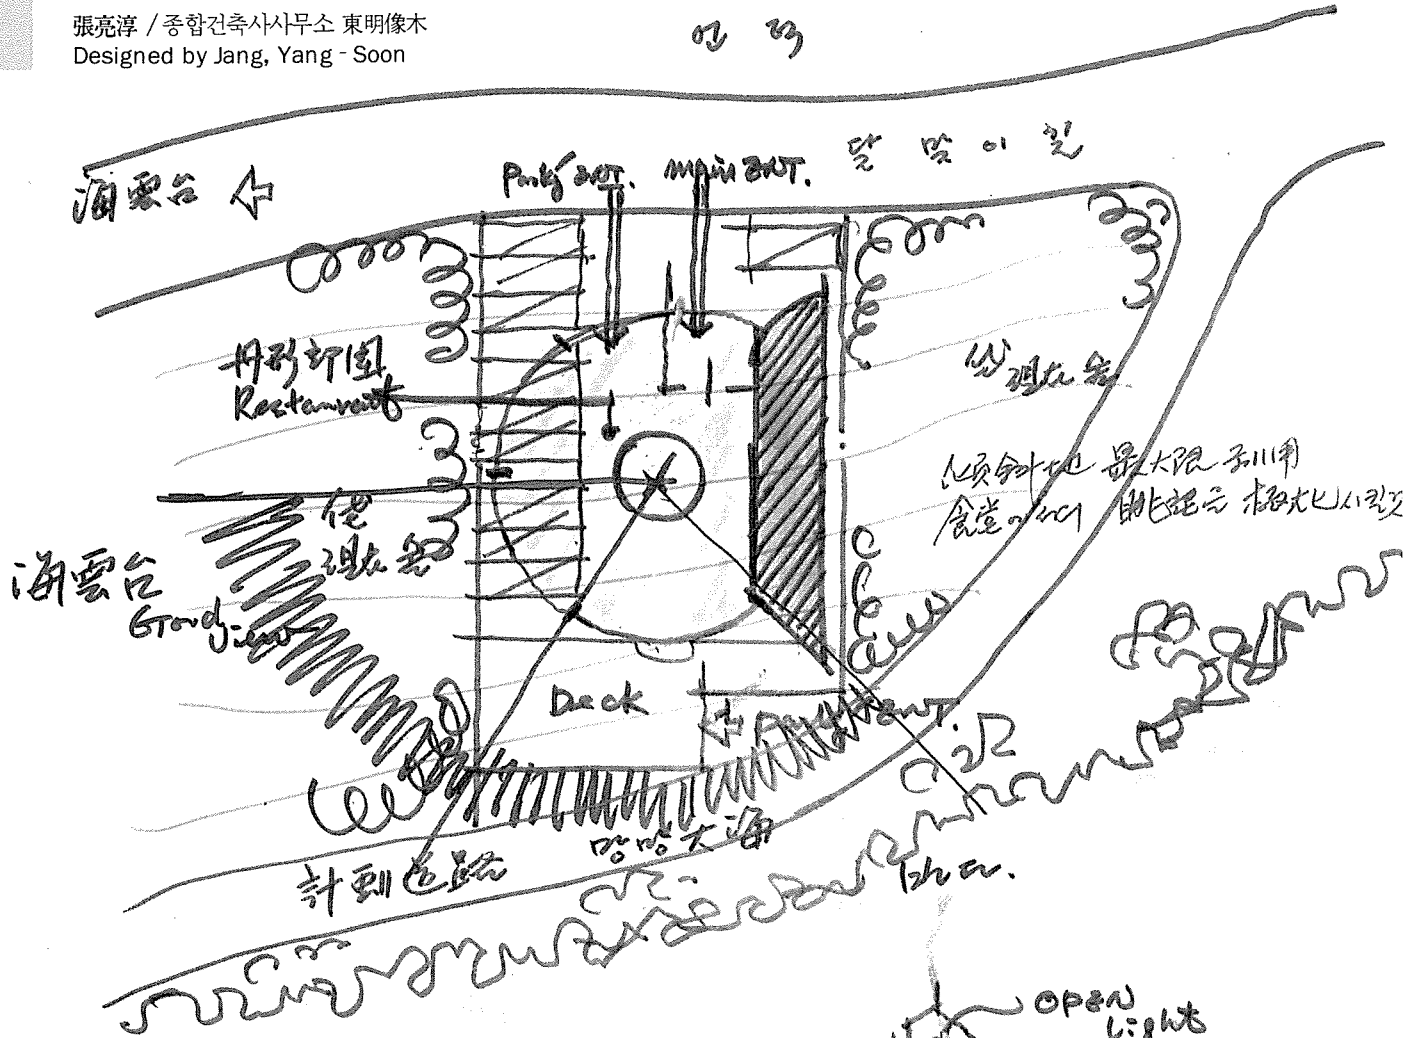

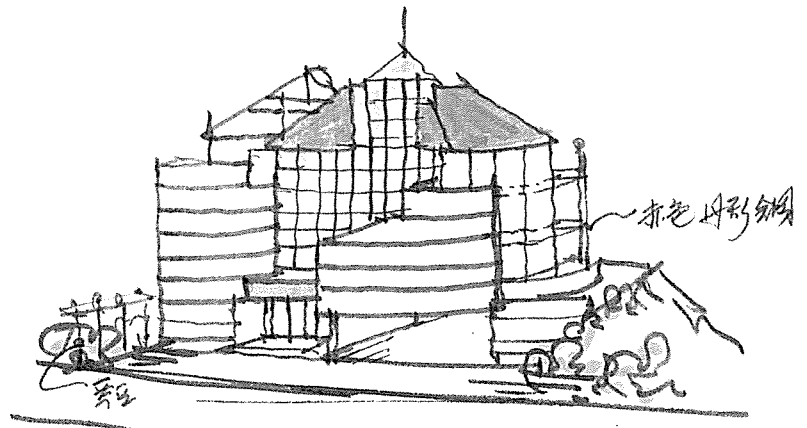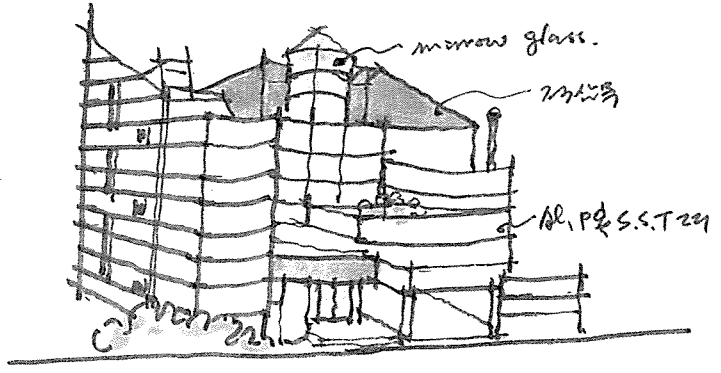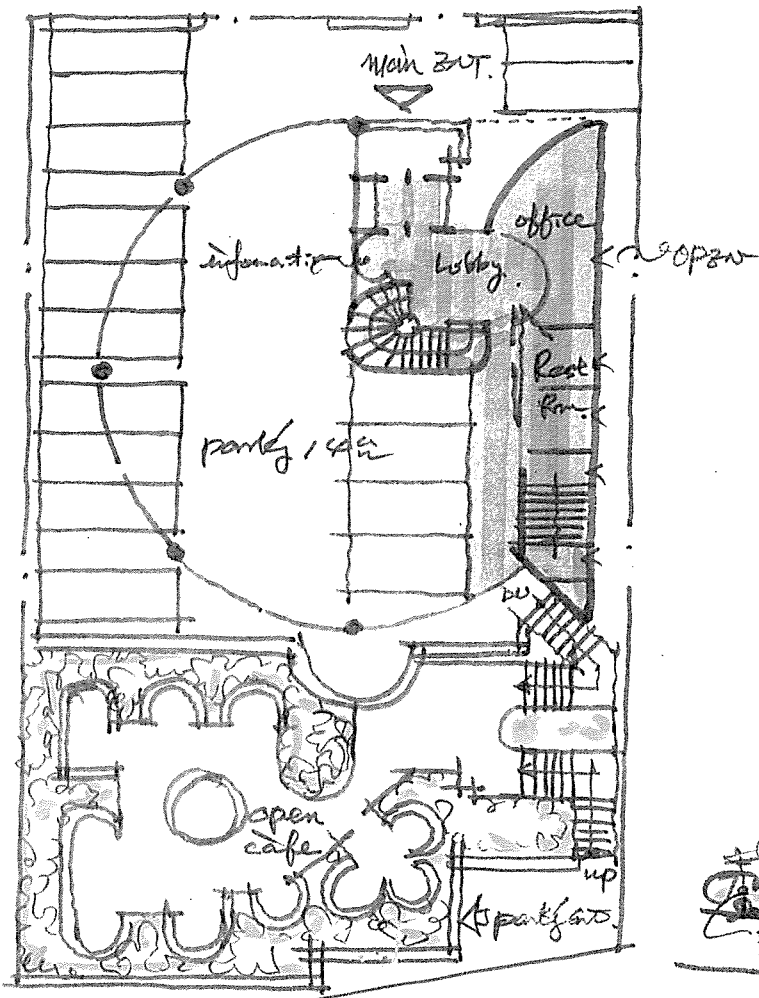

1st fl.

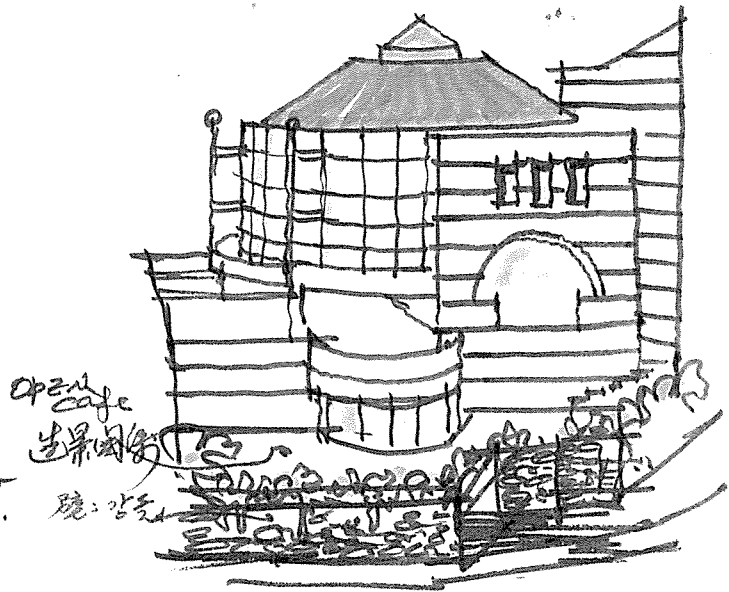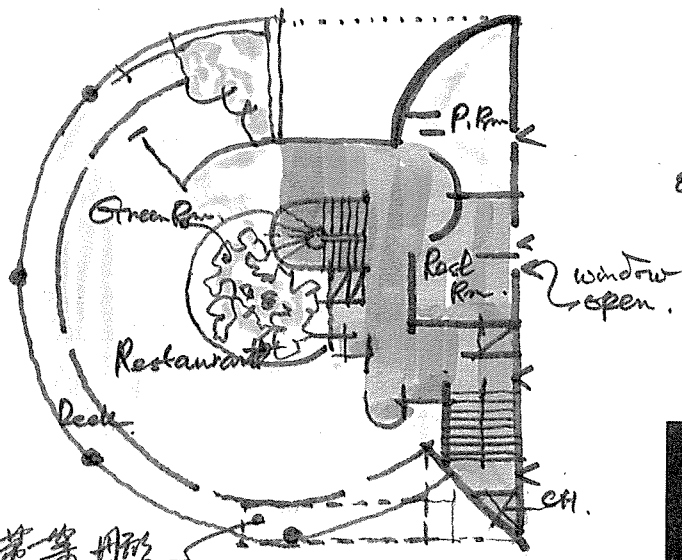

복합체  
= core area

2nd fl.

